

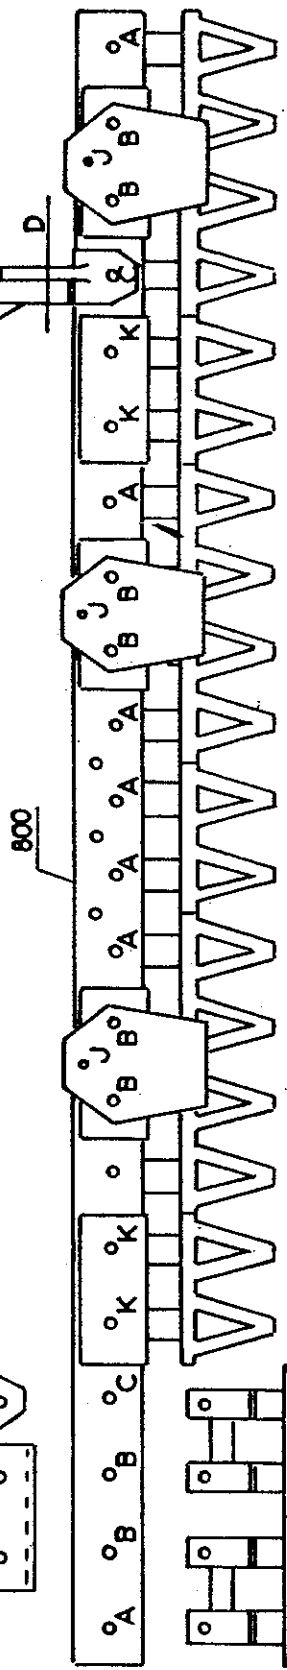


Barre de 1,10 m PP complète sans lame : 2224
 Lame 22 sts. avec plaque de débouillage: 2222


- A: 09
- B: 008
- C: 810+878
- D: 813
- F: 820
- G: 822
- J: 2180
- K: 2218

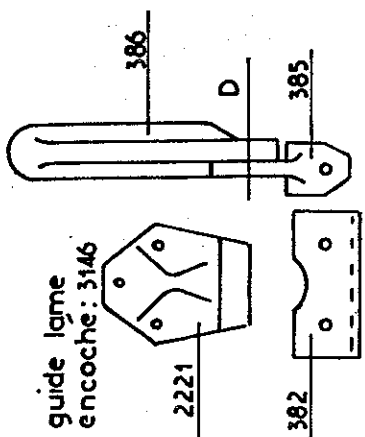

383

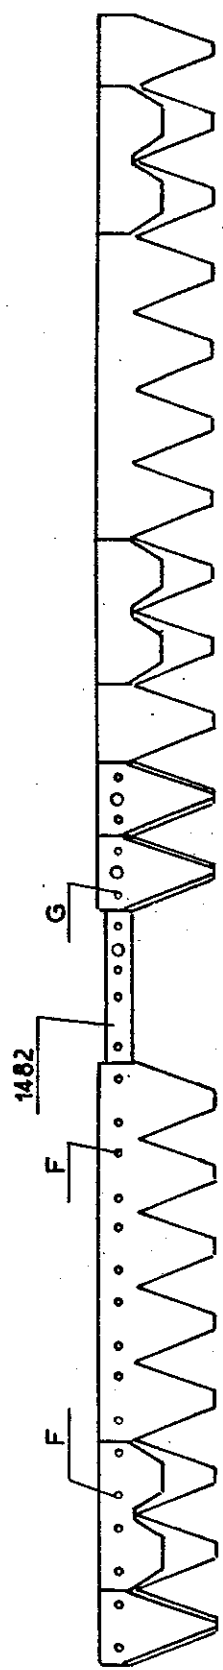

Lame 22 sections
 Entraîneur: 1462E

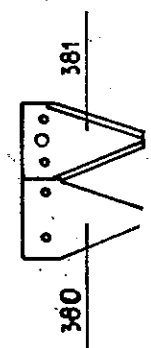

1984 - - -

Barre 110 P.P.
 avec plaques de débouillage

E^P DALOZ
 LONS LE SAUNIER
 14. 11. 89